


THIS DRAWING IS THE PROPERTY OF ATELIER VAMA. IT SHOULD NOT BE USED, COPIED OR REPRODUCED WITHOUT THEIR WRITTEN PERMISSION.

DRAWING REFERENCES	
DRG. NO	TITLE

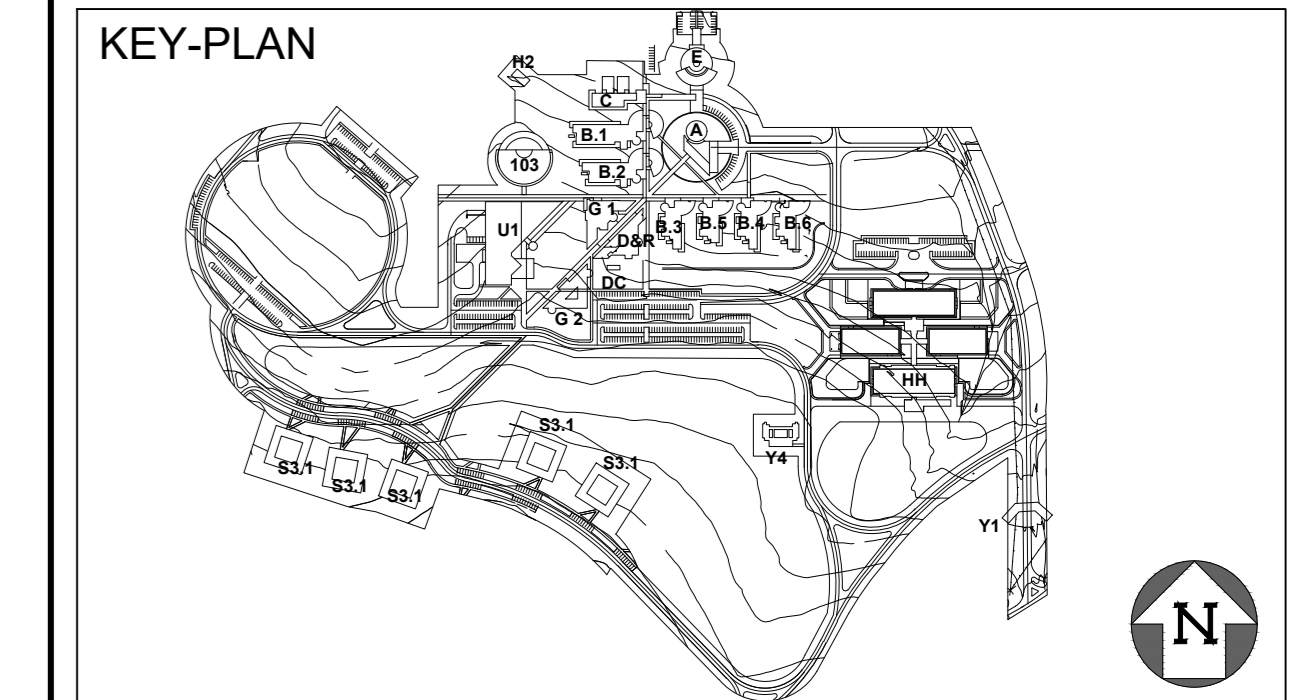

PURPOSE OF ISSUE				
DATE	REV. NO.	DESCRIPTION	NO. OF COPIES	TO WHOM

- GENERAL NOTES :-**
- 1) ALL DIMENSIONS ARE IN MILLIMETERS UNLESS STATED OTHERWISE.
 - 2) ALL LEVELS SHOWN ARE IN METERS UNLESS STATED OTHERWISE.
 - 3) ONLY WRITTEN DIMENSIONS SHALL BE FOLLOWED. THE DRAWING SHALL NOT BE SCALED.
 - 4) ALL DIMENSIONS INDICATE UNFINISHED SURFACES.
 - 5) THIS DRAWING SHALL BE READ IN CONJUNCTION WITH ALL RELEVANT ARCHITECTURAL, STRUCTURAL & SERVICES DRAWINGS & DISCREPANCIES / AMBIGUITIES IF ANY SHALL BE BROUGHT TO THE NOTICE OF THE CONSULTANTS BEFORE COMMENCEMENT OF THE WORK AT SITE.
 - 6) ALL LEVELS & DIMENSIONS STATED SHALL BE VERIFIED AT SITE & DISCREPANCIES/AMBIGUITIES IF ANY SHALL BE BROUGHT TO THE NOTICE OF THE CONSULTANTS BEFORE COMMENCEMENT OF THE WORK AT SITE.
 - 7) CONTRACTOR TO SUBMIT SHOP DRAWINGS OF GLAZING & ALL FACADE WORKS FOR CONSULTANTS APPROVAL BEFORE ORDERING OF MATERIALS & EXECUTION OF WORK.
 - 8) CONTRACTOR TO SUBMIT SHOP DRAWINGS & DESIGN CALCULATIONS FOR APPROVAL OF THE ARCHITECT & ENGINEERS.

DATE	NO.	DESCRIPTION	DRN BY	CHK BY	APP BY

REVISIONS
CLIENT

PROJECT
THE ROBERT MUGABE MILITARY TRAINING ACADEMY, ZIMBABWE.

TITLE
ADMINISTRATION COMPLEX-A ROOF PLAN

PROJECT ID	STAGE	DOC TYPE	DRAWING NUMBER	REVISION
350010	P	DRG	A-A-20-0500	R0

SCALE	DATE:
1 : 100	15/11/2022


DRN BY:	CHK BY:
BPC	ADN

APP BY:	OFFICE OF ORIGIN:
MPD	MUMBAI

ACAD REF: D:\ATELIER VAMA\PROJECTS\350010 The Robert Mugabe Training Academy, Zimbabwe\Tower Self\FINAL ADMINISTRATION COMPLEX\350010-0500-ROOF PLAN

NORTH
ISSUED FOR:
INFORMATION PURPOSE ONLY

ARCHITECT
ENGINEERING CONSULTANT
MEP CONSULTANT

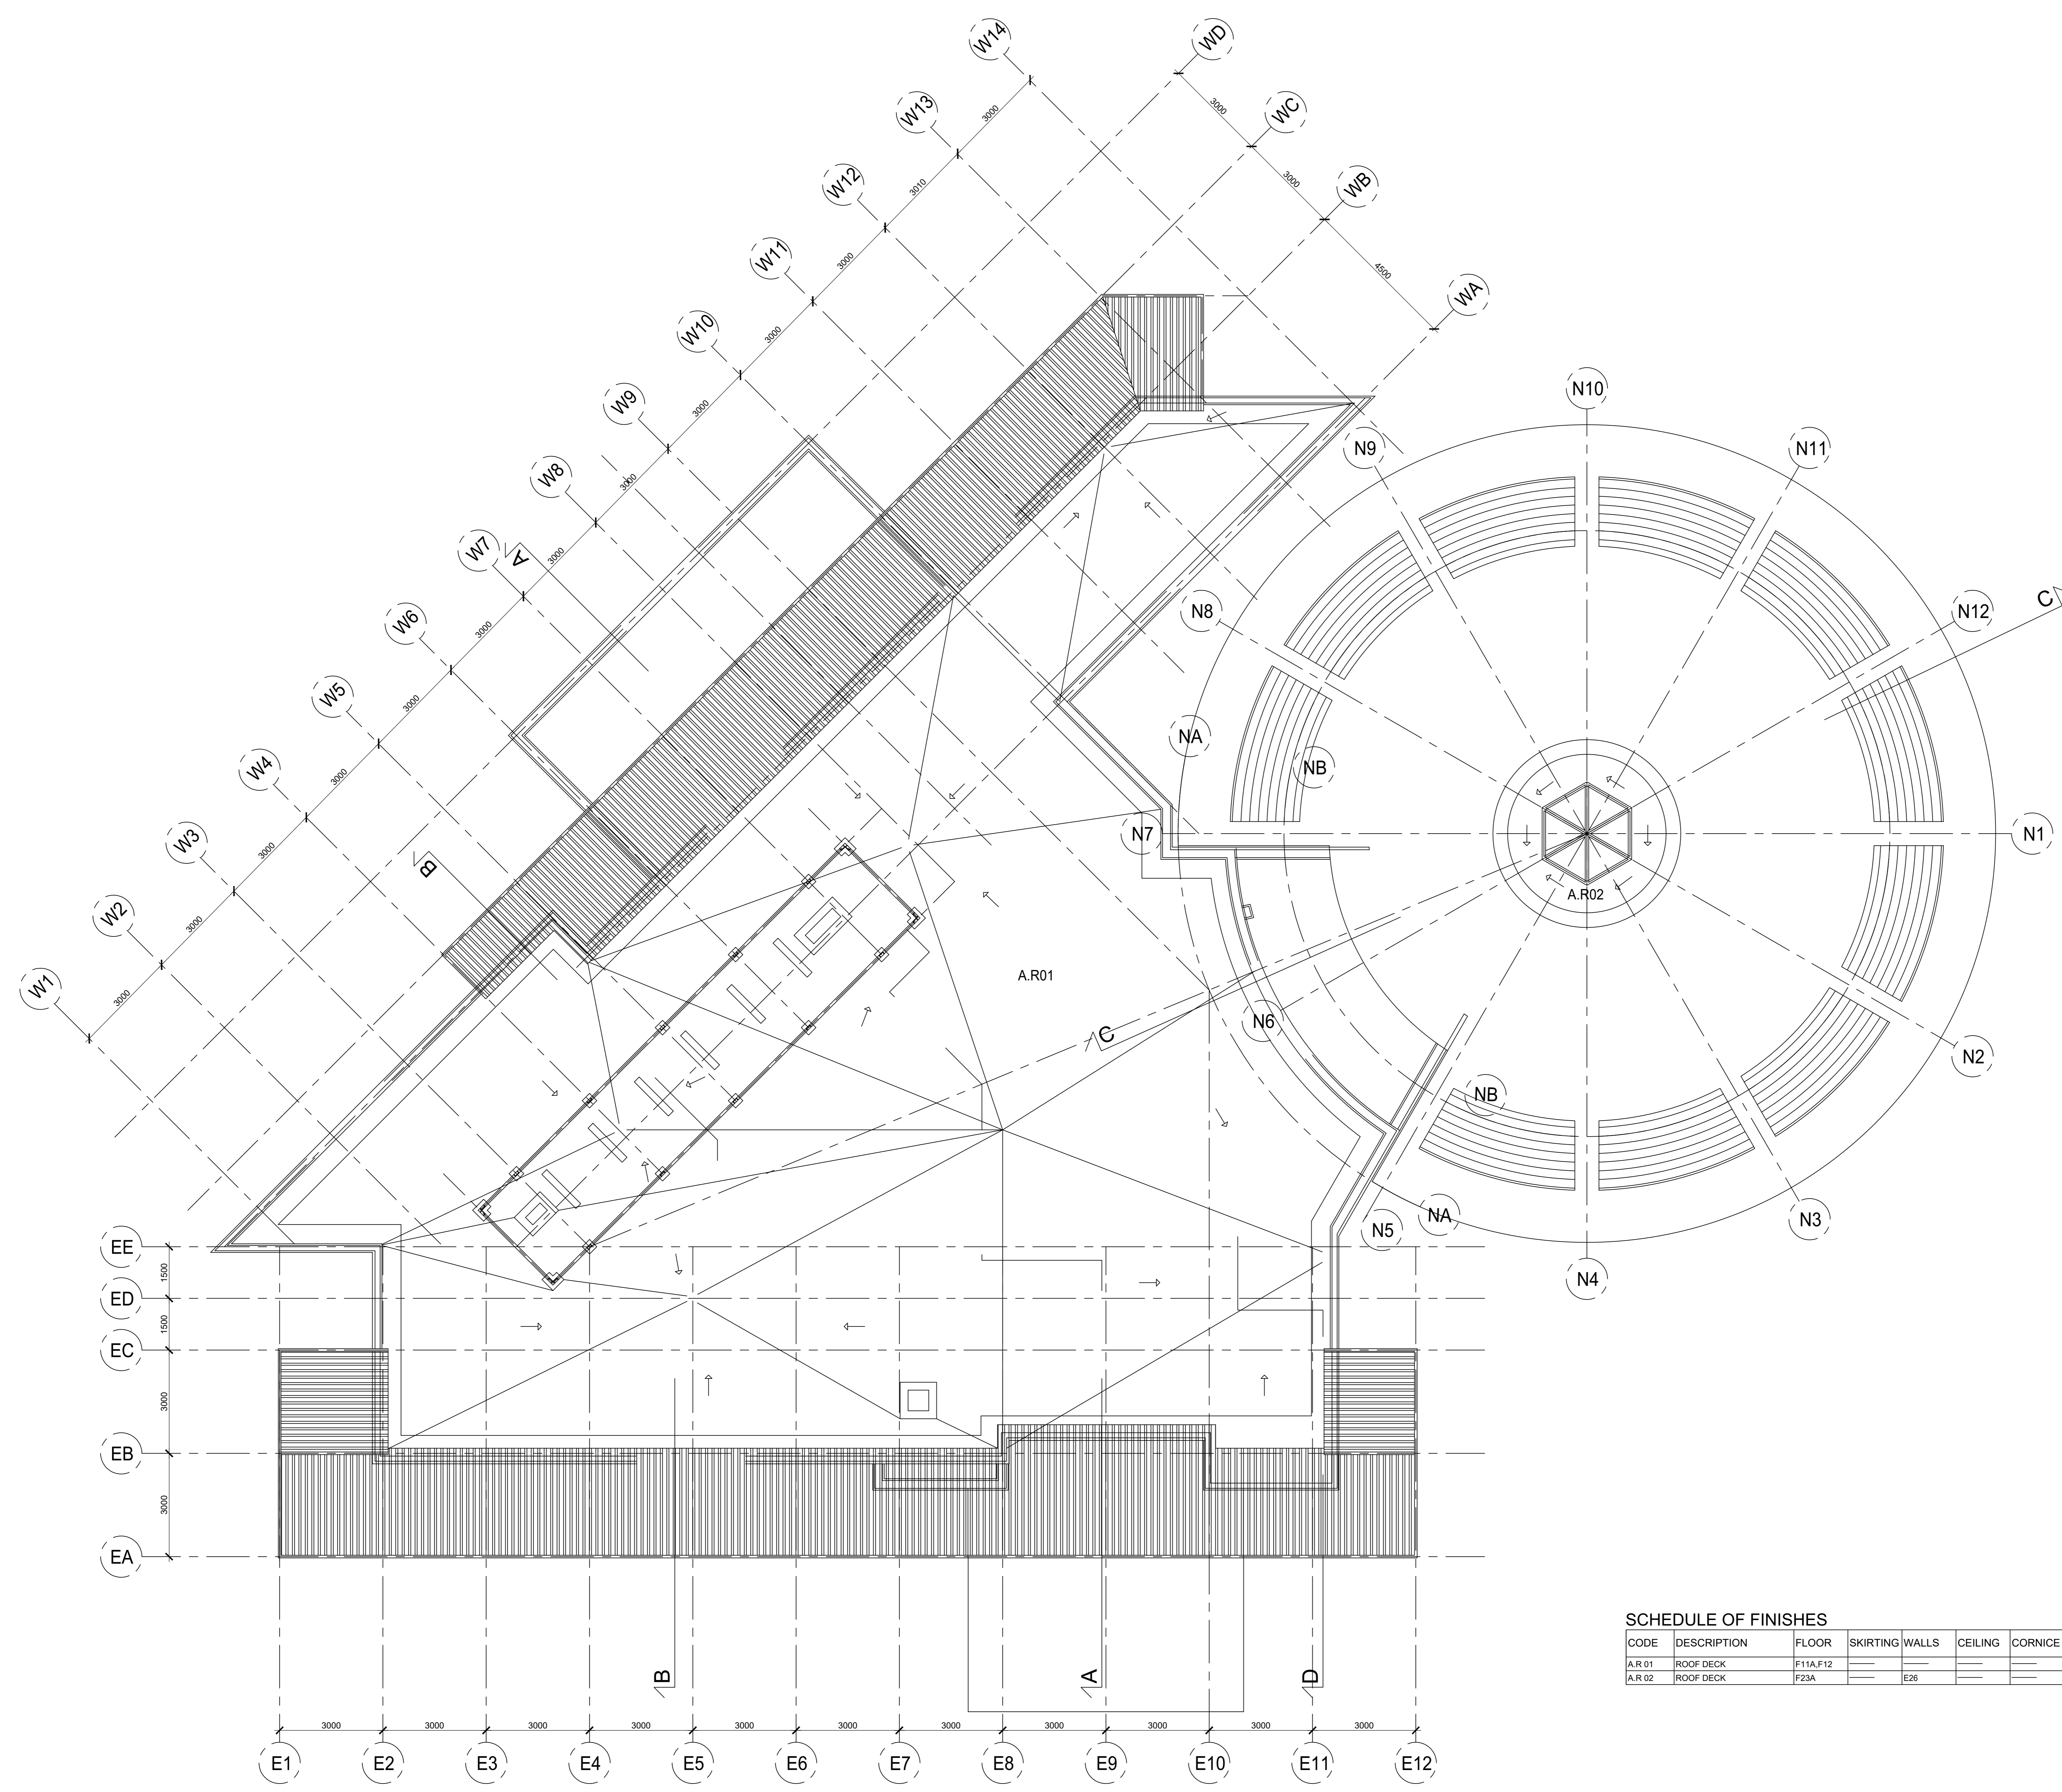

SCHEDULE OF FINISHES

CODE	DESCRIPTION	FLOOR	SKIRTING WALLS	CEILING	CORNICE
A.R.01	ROOF DECK	F11A-F12	---	---	---
A.R.02	ROOF DECK	F23A	E26	---	---